




FRONT ELEVATION
3/16"=1'-0"

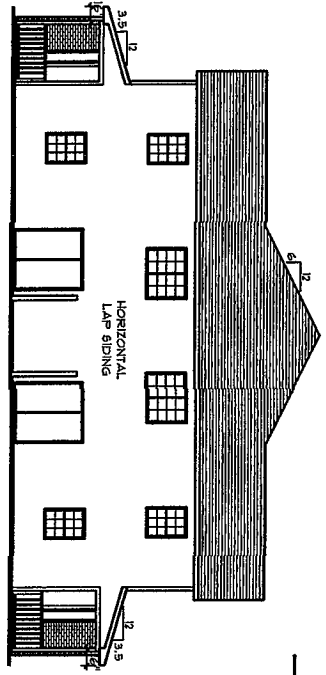

LEFT ELEVATION
3/16"=1'-0"

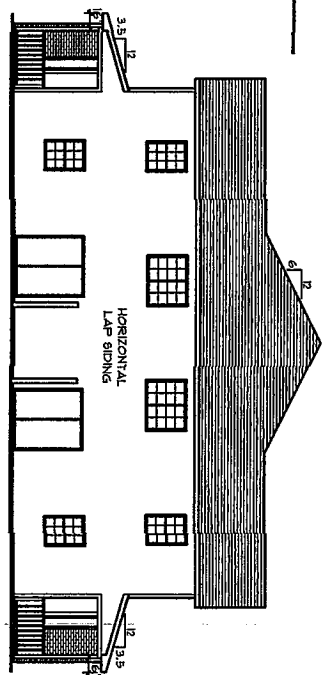


RIGHT ELEVATION
3/16"=1'-0"

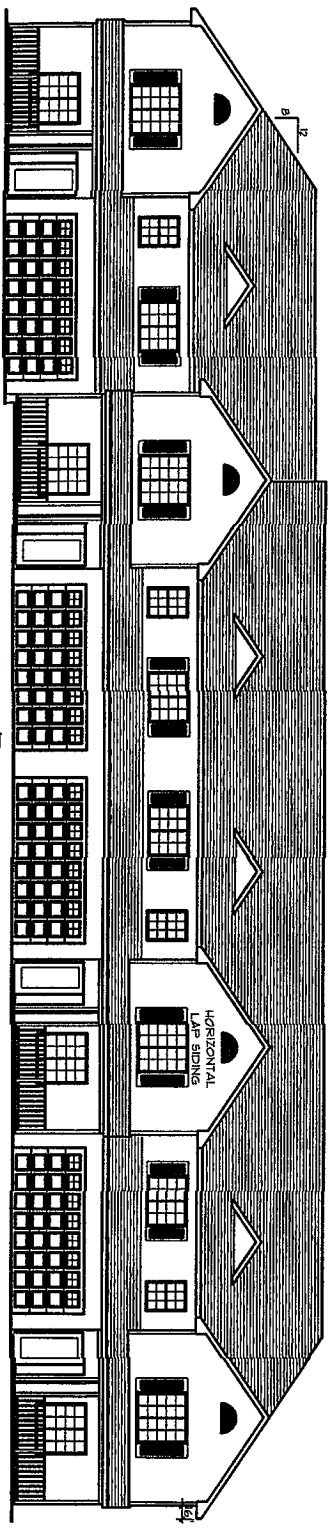

REAR ELEVATION
3/16"=1'-0"

HODGE CONSTRUCTION	
DATE	2-7-25
PROJECT	WOODLAND HEADQUARTERS BRIGHT PLEX - BUILDING 5
SCALE	1"=5'

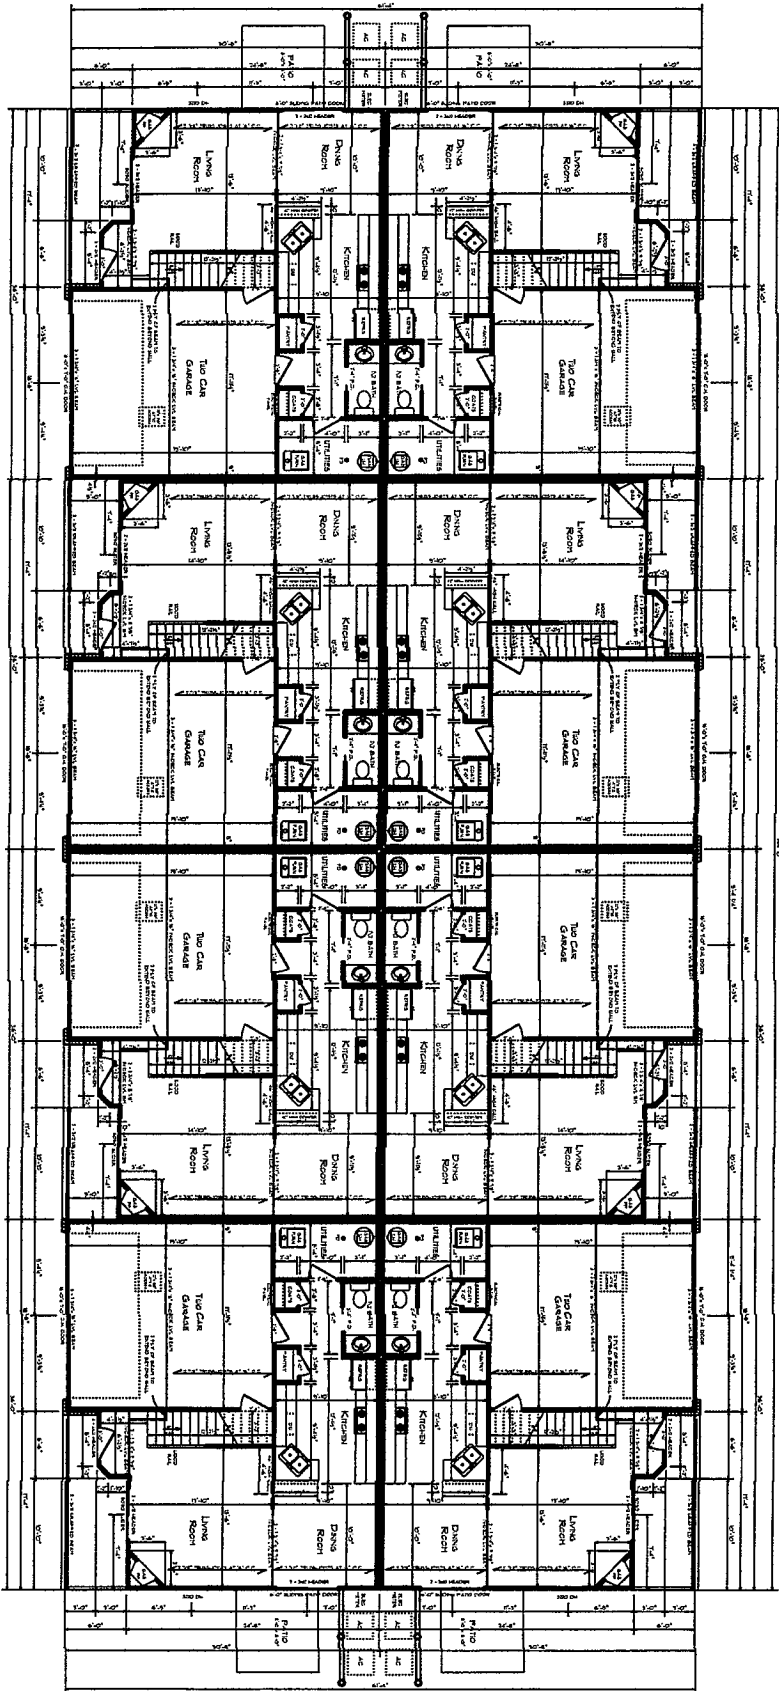

640 SQ. FT. MAIN LEVEL
 898 SQ. FT. UPPER LEVEL
 1498 SQ. FT. TOTAL

488 SQ. FT. MAIN LEVEL
 858 SQ. FT. UPPER LEVEL
 1346 SQ. FT. TOTAL


488 SQ. FT. MAIN LEVEL
 858 SQ. FT. UPPER LEVEL
 1346 SQ. FT. TOTAL

640 SQ. FT. MAIN LEVEL
 898 SQ. FT. UPPER LEVEL
 1498 SQ. FT. TOTAL

MAIN LEVEL FLOOR PLAN

3/16/10
 \$1 1/2" CEILING HEIGHT UNLESS OTHERWISE NOTED
 NOTE:
 ALL MAIN LEVEL WINDOWS TO BE 1'-7" A.F.F.

HODDE CONSTRUCTION	
DATE	3/16/10
BY	J. HODDE
PROJECT	WOODLAND HEADQUARTERS BIRTH PLACE - BUILDING 5
SCALE	1/8" = 1'-0"
NO.	2 of 5

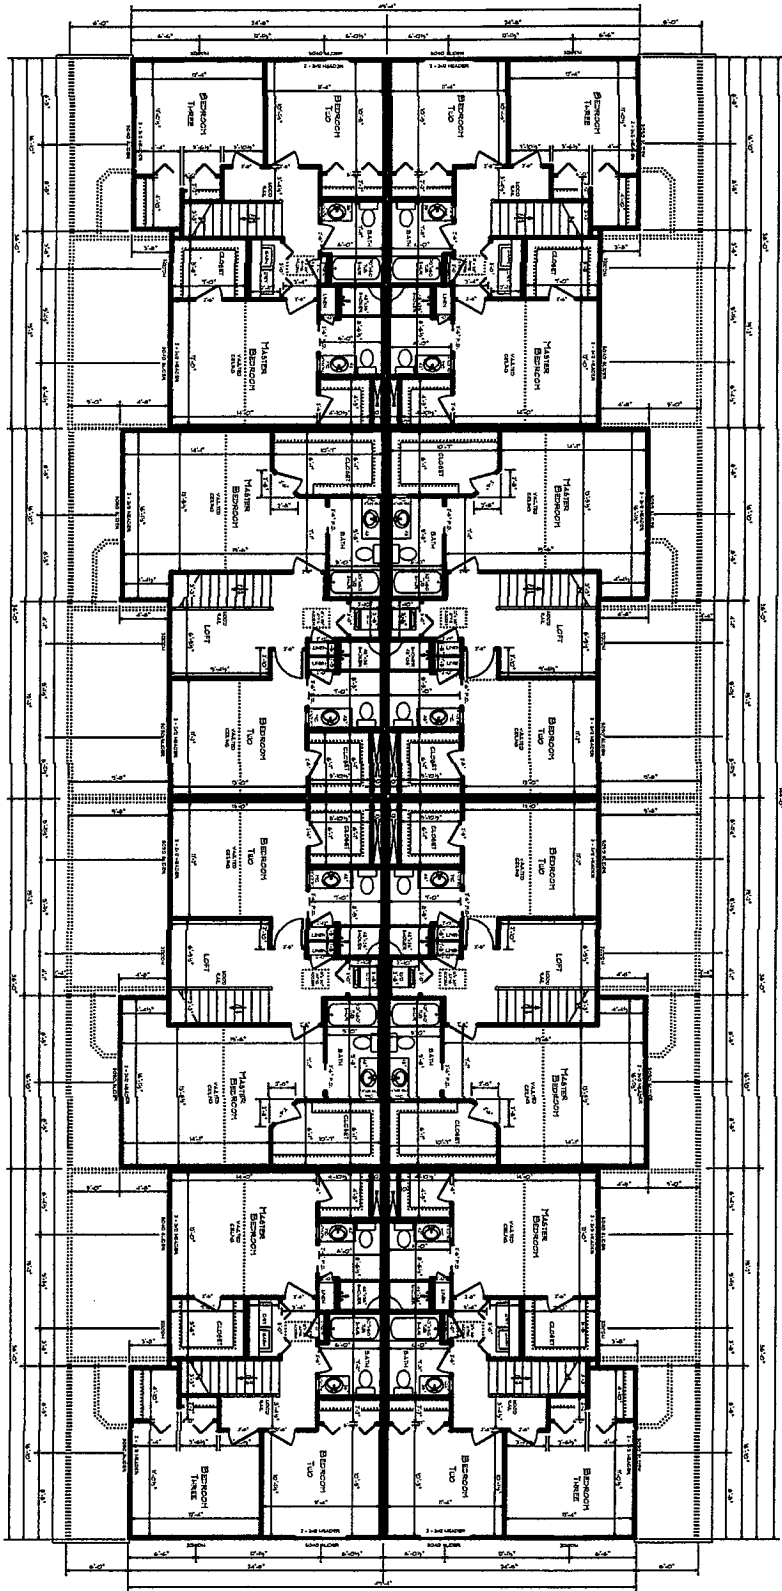

UPPER LEVEL FLOOR PLAN
3/8"=1'-0"

NOTE:
ALL UPPER LEVEL WINDOWS TO BE 1'-0" A.S.F.

HODGE CONSTRUCTION	
DATE	1-1-53
BY	J.A.S.K.C.
NO.	51708
WOODLAND HEADQUARTERS EIGHT FLEX - BUILDING 5	
SHEET NO. 3 OF 5	